


SURVEY OF
 LOTS 4-A, 4-B, 5-A, 5-B, 6-B AND X-B BLOCK 16
 PADRE ISLAND-CORPUS CHRISTI
 PADRE ISLAND NO. 1
 CORPUS CHRISTI, NUECES COUNTY, TEXAS

BUYER: MITCHELL DAVIS KALOGRIDIS

SCALE 1" = 70'
 SAN JACINTO TITLE GF# 060215183
 MAP RECORDS OF NUECES COUNTY, TEXAS
 VOLUME 13 PAGES 1-8 AND 17



15715 SOUTH PADRE ISLAND DRIVE
 VARIABLE RIGHT-OF-WAY

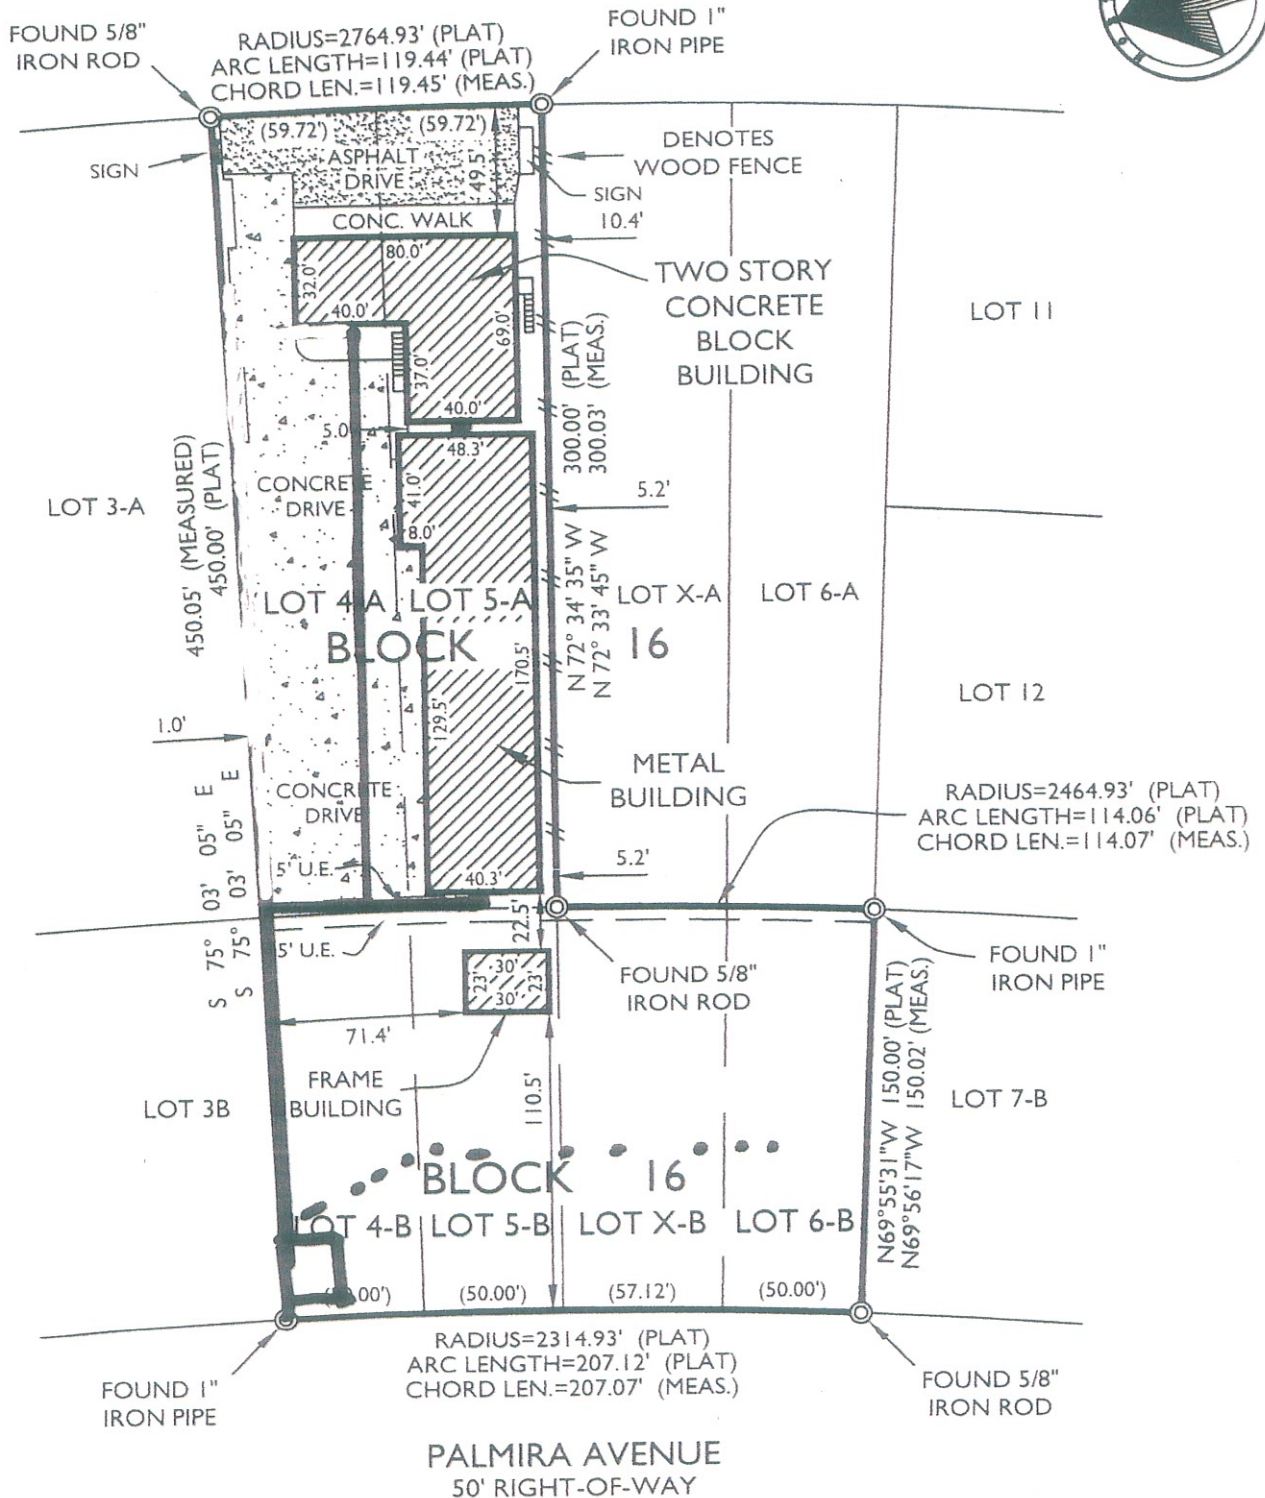

SURVEY OF
 LOTS 6A AND XA BLOCK 16
PADRE ISLAND NO. 1
 CORPUS CHRISTI, NUECES COUNTY, TEXAS

BUYER: **GLADINE ROCHELLE**

SCALE 1" = 50'
 CHICAGO TITLE GF# 002701960
 MAP RECORDS OF NUECES COUNTY, TEXAS
 VOLUME 13 PAGES 1-8 AND 17

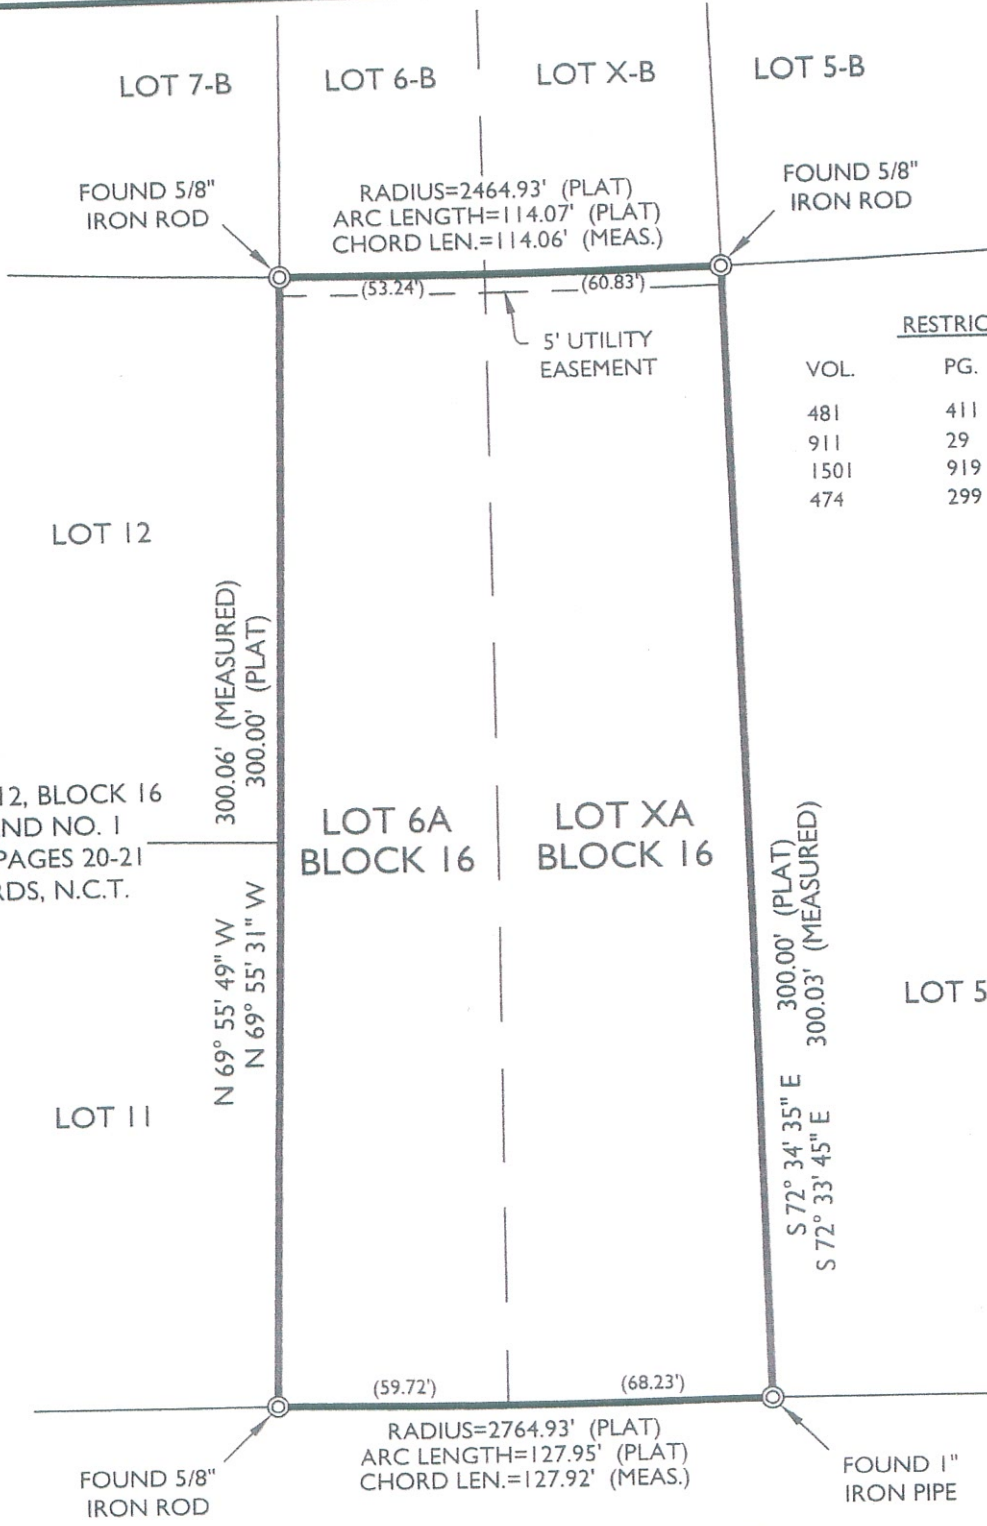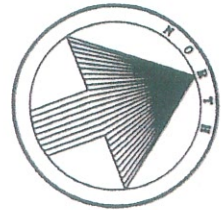

RESTRICTIONS

VOL.	PG.	D.R.N.C.T.
481	411	BLANKET EASEMENT
911	29	BLANKET EASEMENT
1501	919	BLANKET EASEMENT
474	299	BLANKET EASEMENT

LOTS 11 AND 12, BLOCK 16
 PADRE ISLAND NO. 1
 VOLUME 42, PAGES 20-21
 MAP RECORDS, N.C.T.

SOUTH PADRE ISLAND DRIVE
 VARIABLE RIGHT-OF-WAY